

For more plans like these visit:

[freecadfloorplans.com](http://freecadfloorplans.com)

Project name:

3 Bedroom  
36x36 House

Drawing title:

Architectural  
plans

CAD drawing:

-


Scale

-

Sheet number

01

This plans are for educational or personal use only, it is illegal by copyright laws to use it for commercial purposes.

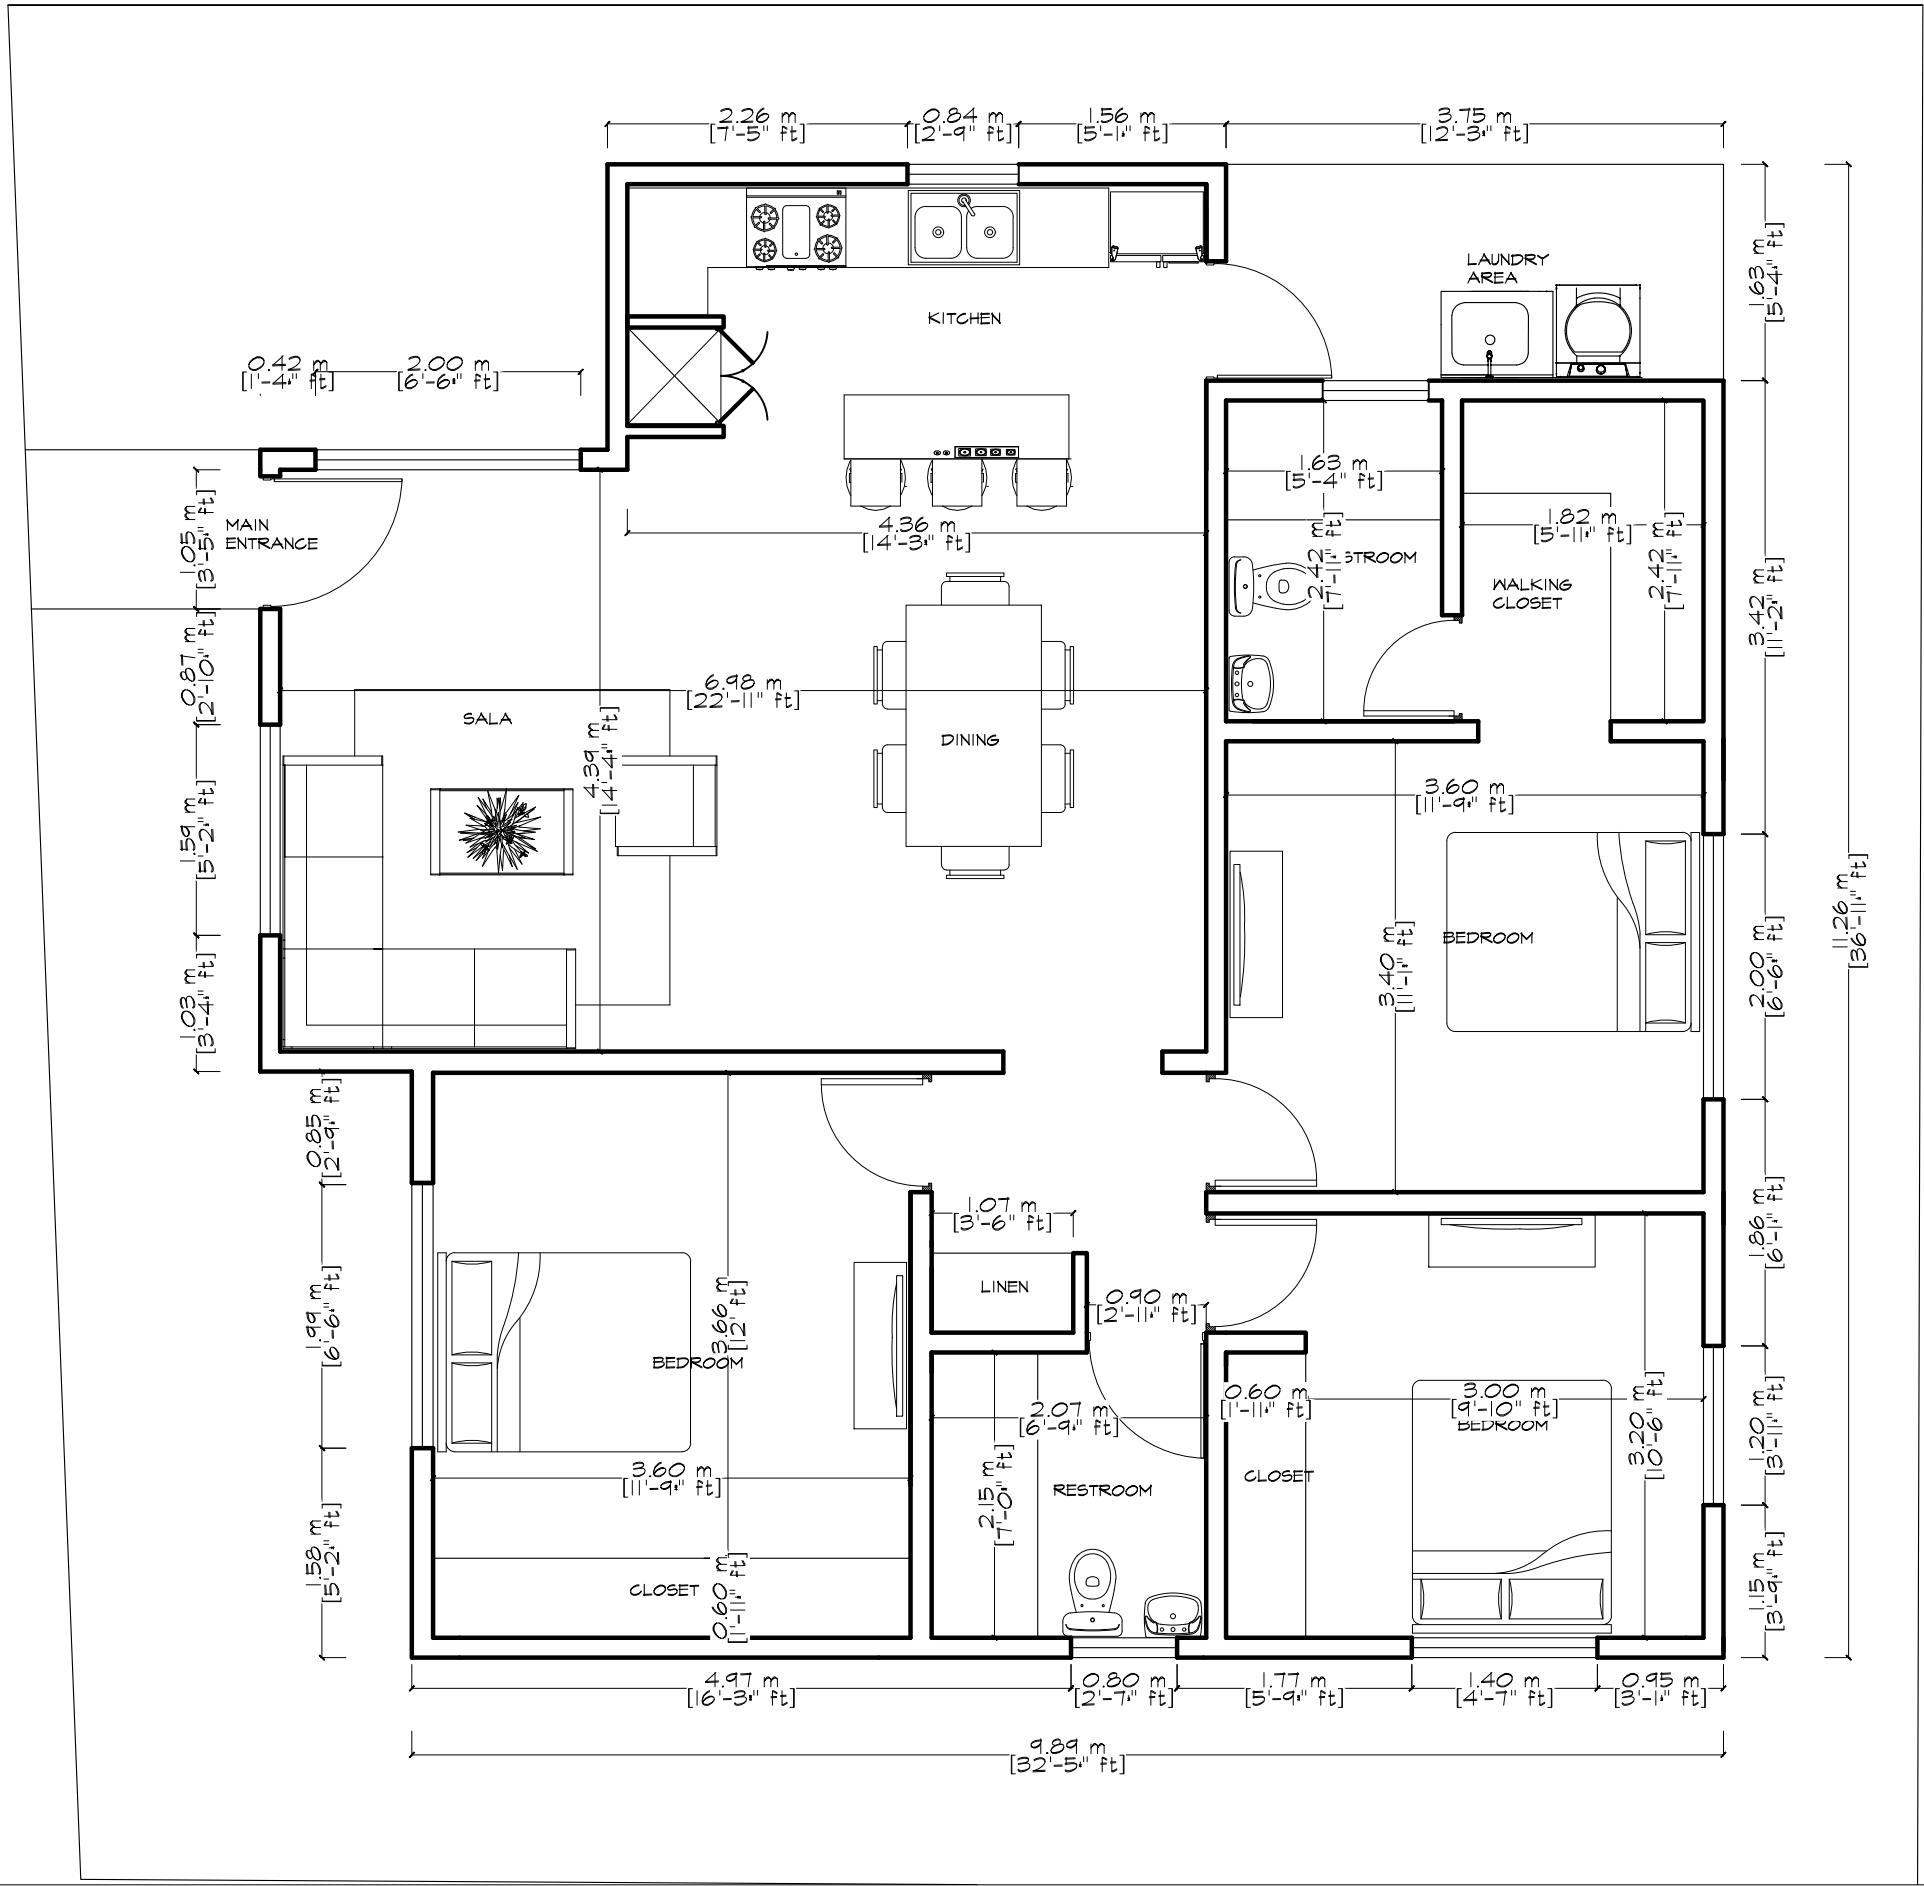

|                                  |  |                          |  |                      |  |              |  |       |  |              |  |   |
|----------------------------------|--|--------------------------|--|----------------------|--|--------------|--|-------|--|--------------|--|---|
| For more plans like these visit: |  | Project name:            |  | Drawing title:       |  | CAD drawing: |  | Scale |  | Sheet number |  | This plans are for educational or personal use only, it is illegal by copyright laws to use it for commercial purposes. |
| freecadfloorplans.com            |  | 3 Bedroom<br>36x36 House |  | Dimensioned<br>plans |  | -            |  | -     |  | 01           |  |   |